


LOUISSAINT, ALAIN	009-001
NEWMAN, BRIAN P & FELICIA	009-002
OLSON, GEORGE	009-002-001
LOUISSAINT, ALAIN	009-002-002
OLSON, GEORGE & SONIA	009-002-003
LUBEC WATER DISTRICT	009-002-00A
CASE, JOANNE H	009-003
CASE, JOANNE H	009-003-00A
CARICOFÉ, DANIELLE	009-003-00A-001
GREEN ACRES CEMETERY	009-003-00B
OLSON, LARRY R	009-004
OLSON, GEORGE H	009-004-001
OLSON, ERNEST HEIRS OF	009-004-002
COREY, SHELLY L	009-005
FITZSIMMONS, NANCY	009-006
LOOK, GARY S	009-006-00A
PIKE, JACOB B	009-007
STATE OF MAINE - DIF&W	009-008

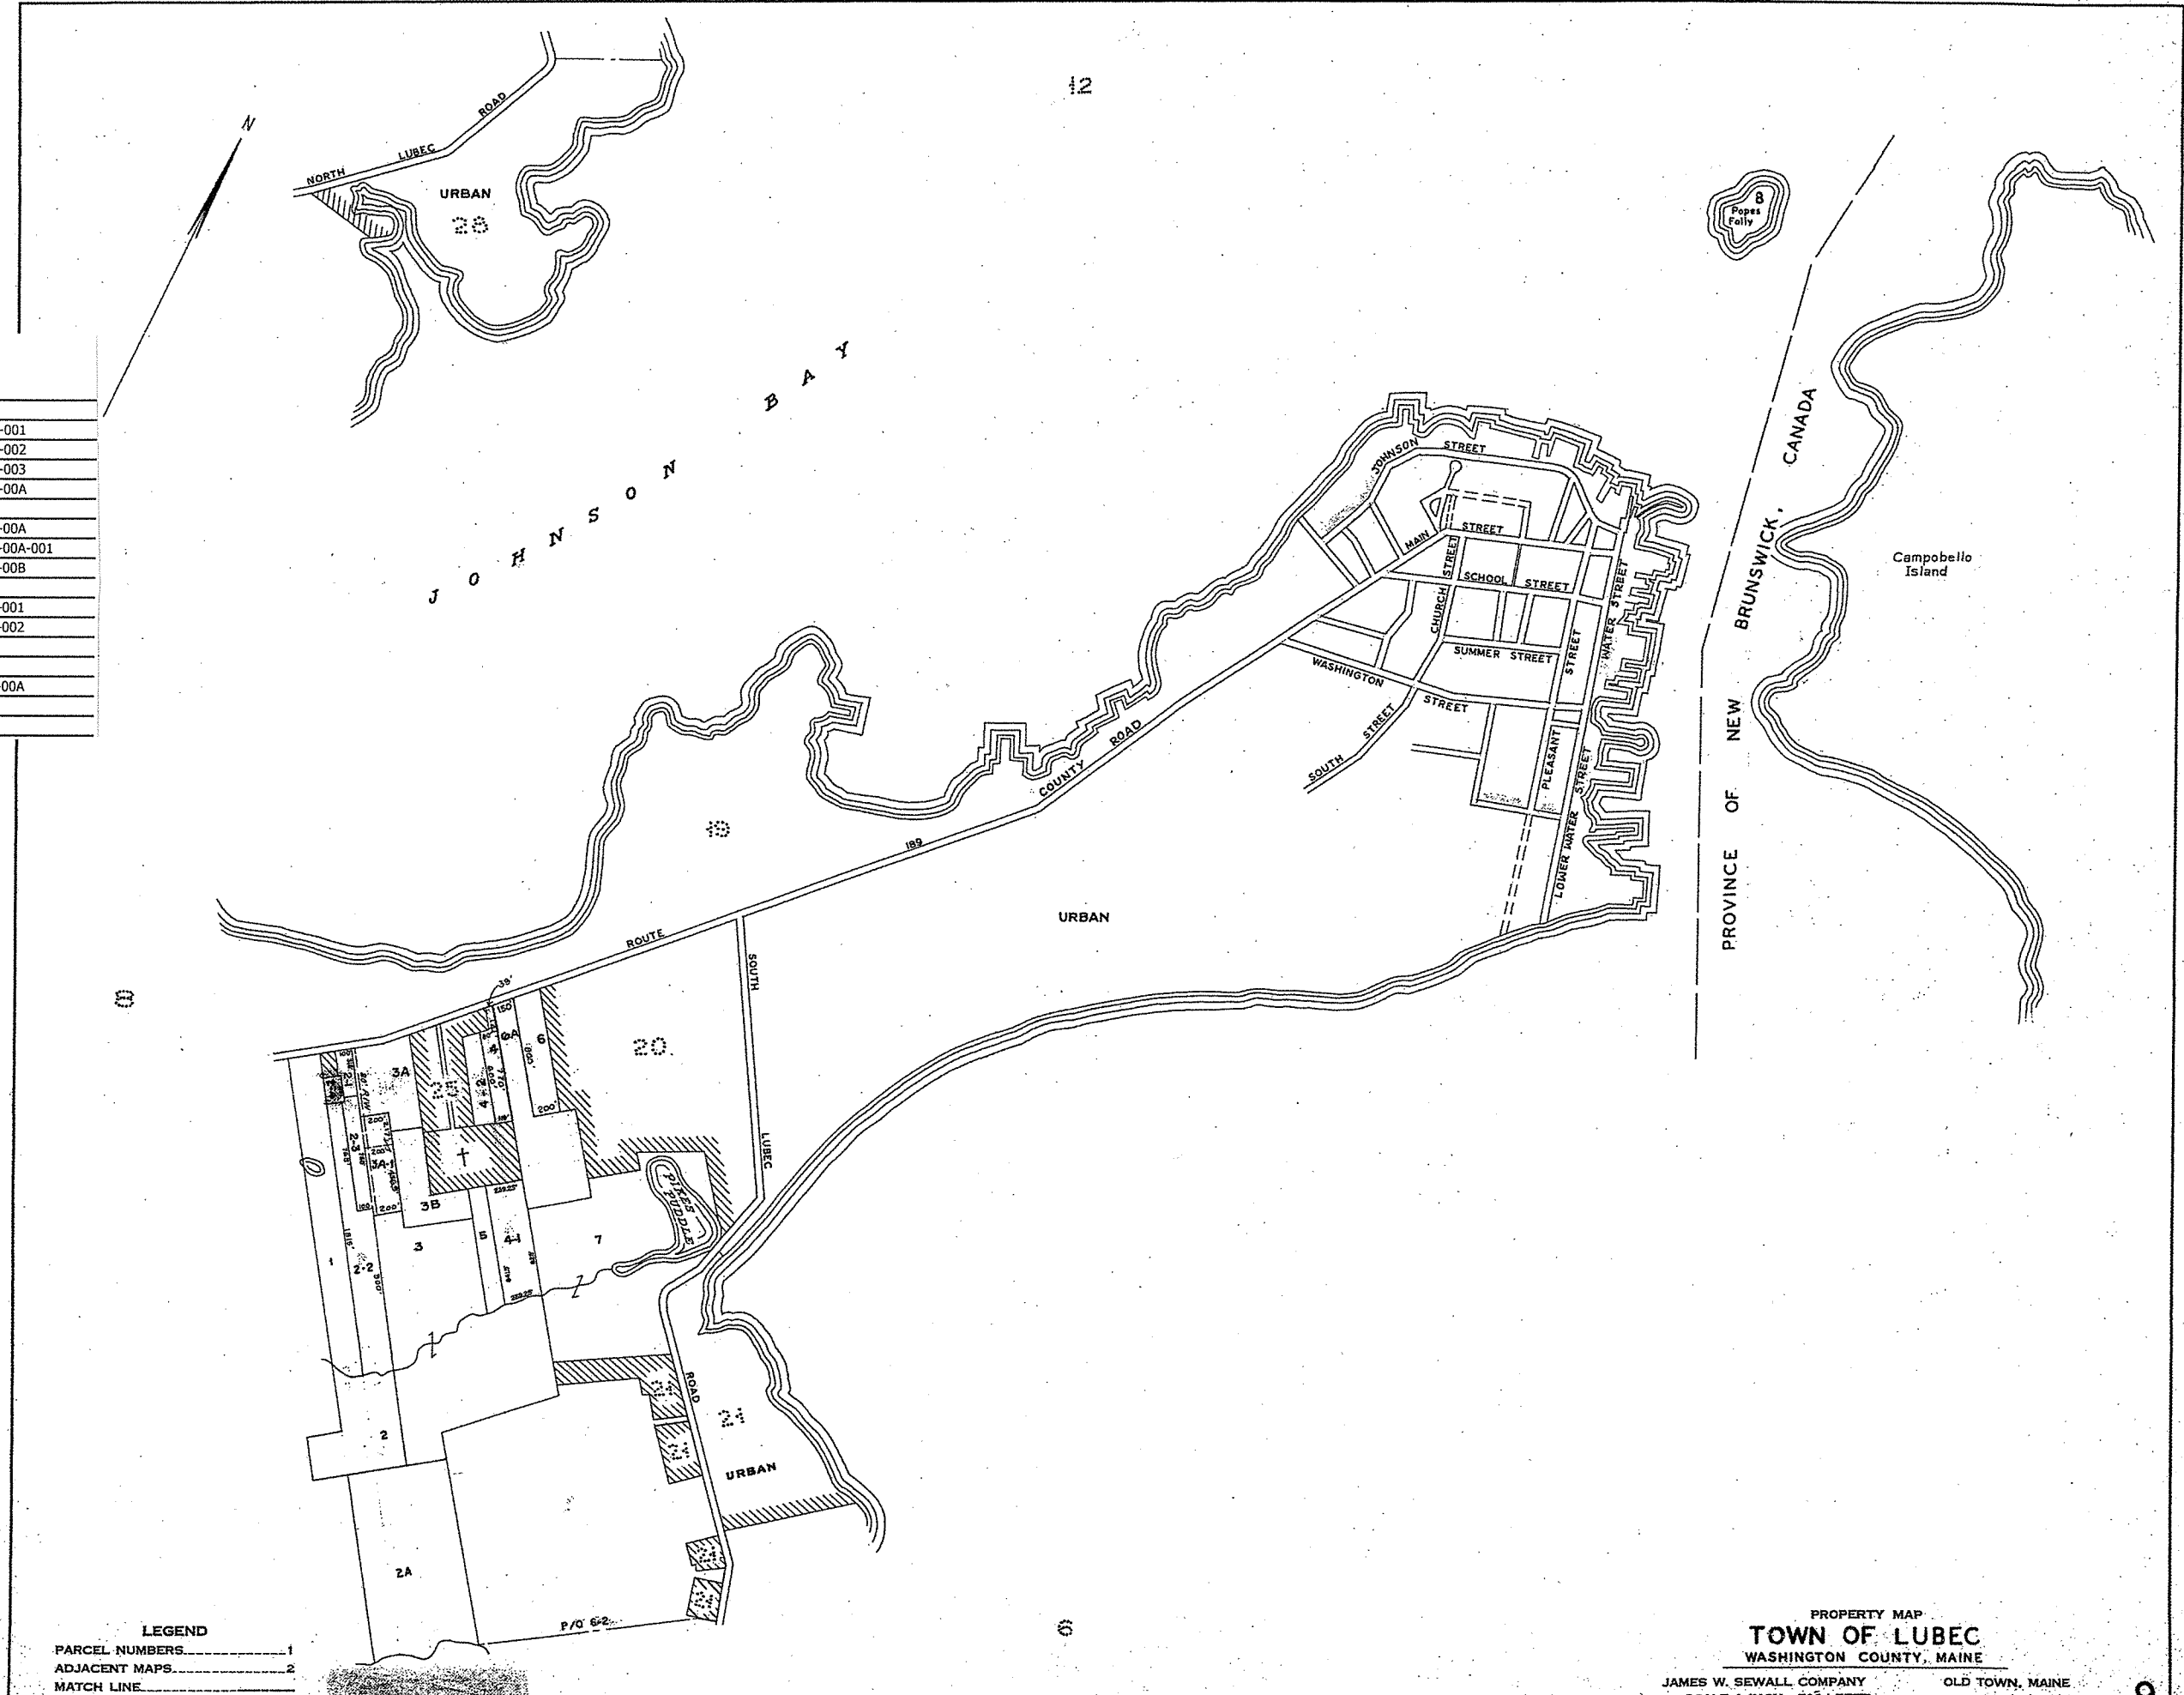

LEGEND
 PARCEL NUMBERS.....1
 ADJACENT MAPS.....2
 MATCH LINE.....

PROPERTY MAP
TOWN OF LUBEC
 WASHINGTON COUNTY, MAINE
 JAMES W. SEWALL, COMPANY
 SCALE 1 INCH = 500 ± FEET
 OLD TOWN, MAINE
 APRIL 1958